


Lot 107 Townsend Square  
Second Floor


New Tradition Homes The Maplewood 3-Car	September 16, 2012
	Drawn by: Bryan Hill
	SCALE: 3/32" = 1'
Area	
1st Floor	1079
2nd Floor	1518
Total Living	2597
Basement	979
Garage	675
Covered Porch	129

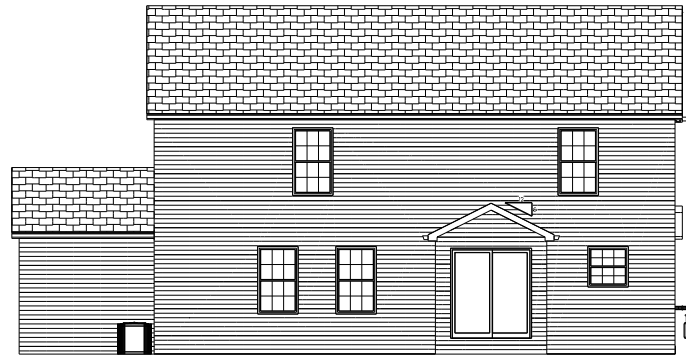

REAR ELEVATION



LEFT ELEVATION

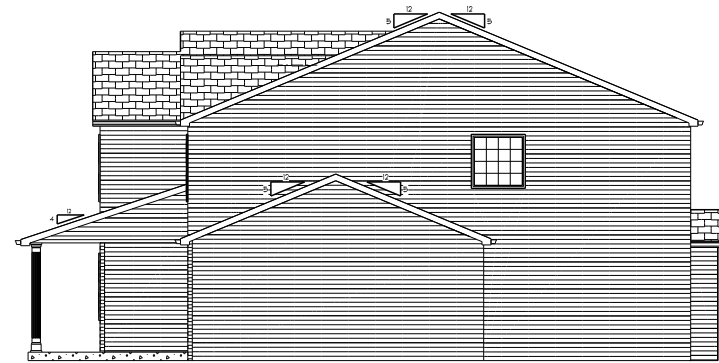

RIGHT ELEVATION



FRONT ELEVATION

Lot 107 Townsend Square  
Elevations

September 16, 2012

Drawn by: Bryan Hill

SCALE: 3/32" = 1'

New Tradition Homes

The Maplewood  
3-Car

Area	
1st Floor	1079
2nd Floor	1518
Total Living	2597
Basement	979
Garage	675
Covered Porch	129