





Rear Elevation

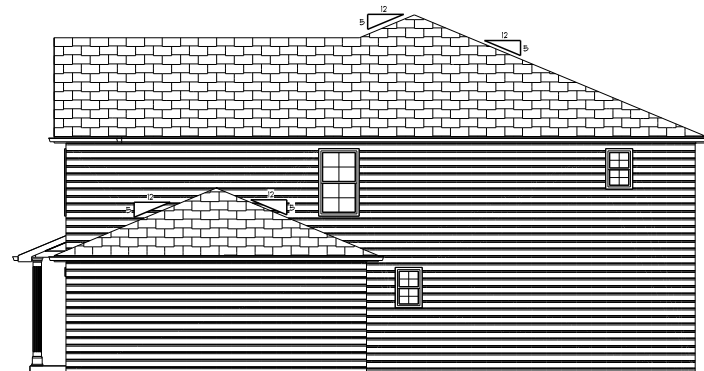

Left Elevation



Right Elevation

 

Front Elevation

Elevation

March 22, 2018

Drawn by: NTH

SCALE: 3/32" = 1'

New Tradition Homes

The Clarkston

Area
1st Floor 1336
2nd Floor 1728
Total Living 3064
Basement 1225
Garage 655
Covered Porch 106